


SHAFT DRAWING

ALLOCATION TO ASSEMBLIES	
Assembly Mark	TOTAL
AB2	1
Total	1

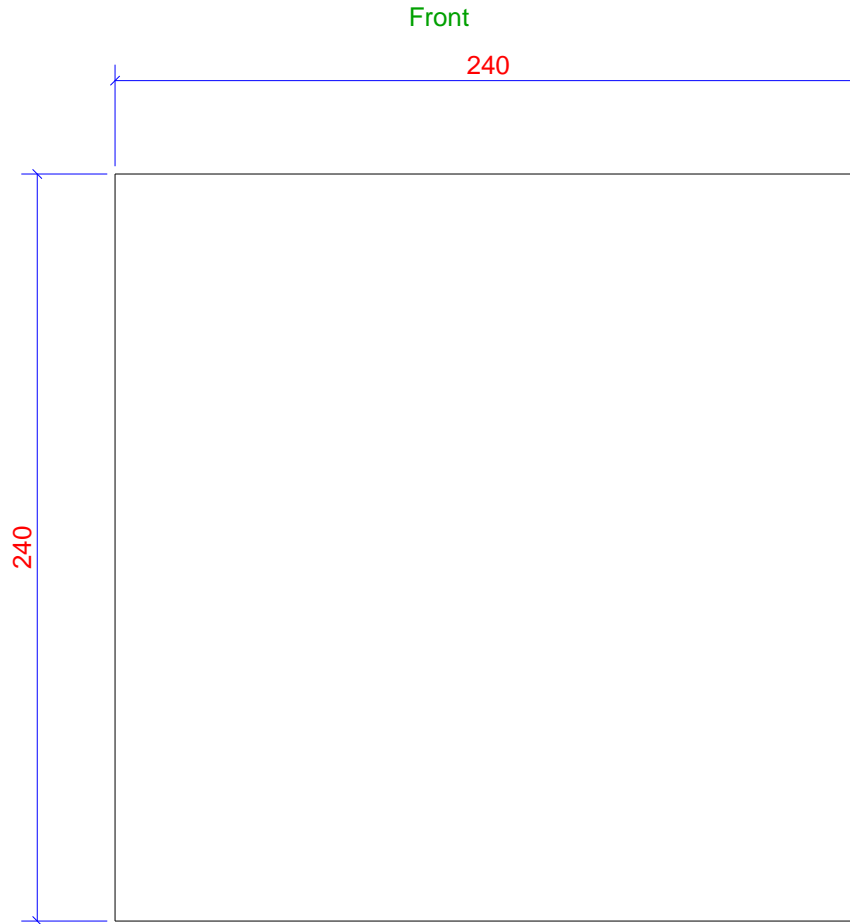

1 No. PL16 REQUIRED MARKED P1

LOT	0	QTY	1
PHASE	1	QTY	1

CLIENT:	עיריית נתיבות
PROJECT:	פסל פלדה
GENERAL NOTES	ALL HOLES: 22.0 Dia. UNO FINISH: S.B. & PRIME STEEL GRADE: S355JR
DRAWN:	
CHECKED:	
SCALE:	N.T.S.



JOB NO:	/	DWG NO:	/	REV:	
0010	/	P1	/		

Rev	By	Date	Details					
P1			PLT16*240	S355JR	1	240.0	0.13	7.2
Mark			Profile	Grade	QTY	Length	Area	Weight

SHAFT DRAWING

ALLOCATION TO ASSEMBLIES	
Assembly Mark	TOTAL
AB2	2
Total	2



2 No. PL20 REQUIRED MARKED P2

LOT	0	QTY	2
PHASE	1	QTY	2

CLIENT:	עיריית נתיבות
PROJECT:	פסל פלדה
GENERAL NOTES	ALL HOLES: 22.0 Dia. UNO FINISH: S.B. & PRIME STEEL GRADE: S275
DRAWN:	
CHECKED:	
SCALE:	N.T.S.




JOB NO:	/	DWG NO:	/	REV:	
0010	/	P2	/		

Rev	By	Date	Details					
P2			FLT20*500	S275	2	230.0	0.26	18.1
Mark			Profile	Grade	QTY	Length	Area	Weight

SHAFT DRAWING

ALLOCATION TO ASSEMBLIES	
Assembly Mark	TOTAL
SP1	20
SP2	4
SP3	4
SP4	4
Total	32

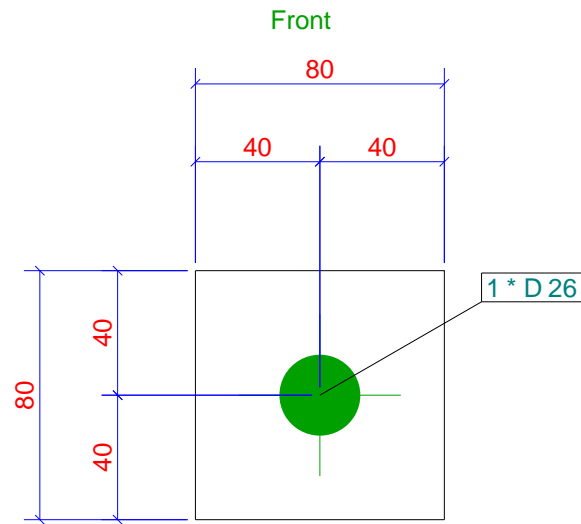

32 No. PL10 REQUIRED MARKED P5

LOT	0	QTY	32
PHASE	1	QTY	32

CLIENT:	עיריית נתיבות
PROJECT:	פסל פלדה
GENERAL NOTES	ALL HOLES: 22.0 Dia. UNO FINISH: S.B. & PRIME STEEL GRADE: S235
DRAWN:	
CHECKED:	
SCALE:	N.T.S.




JOB NO:	/	DWG NO:	/	REV:	
0010	/	P5	/		

Rev	By	Date	Details					
P5			FLT10*80	S235	32	80.0	0.02	0.5
Mark			Profile	Grade	QTY	Length	Area	Weight

SHAFT DRAWING

ALLOCATION TO ASSEMBLIES	
Assembly Mark	TOTAL
AB1	8
Total	8

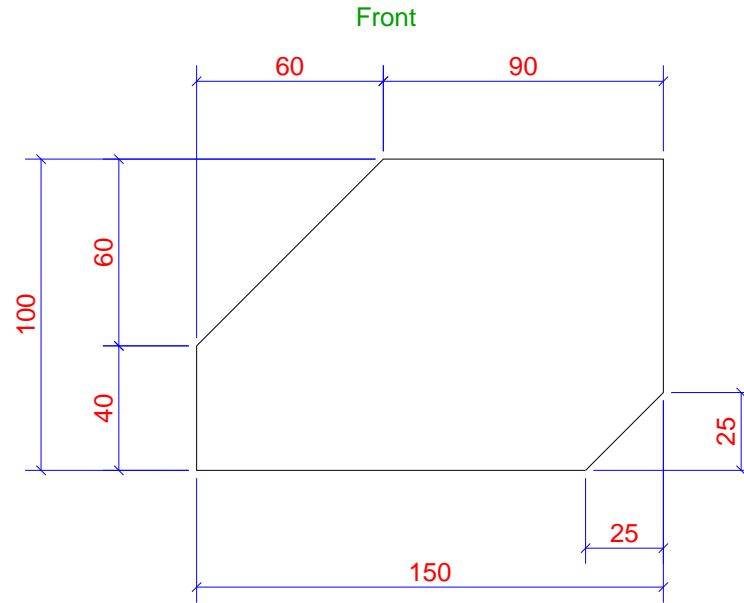

8 No. PL16 REQUIRED MARKED P6

LOT	0	QTY	8
PHASE	1	QTY	8

CLIENT:	עיריית נתיבות
PROJECT:	פסל פלדה
GENERAL NOTES	ALL HOLES: 22.0 Dia. UNO FINISH: S.B. & PRIME STEEL GRADE: S235
DRAWN:	
CHECKED:	
SCALE:	N.T.S.




JOB NO:	/	DWG NO:	/	REV:	
0010	/	P6	/		

Rev	By	Date	Details					
P6			PLT16*100	S235	8	150.0	0.03	1.6
Mark			Profile	Grade	QTY	Length	Area	Weight

SHAFT DRAWING

ALLOCATION TO ASSEMBLIES	
Assembly Mark	TOTAL
AB1	2
Total	2

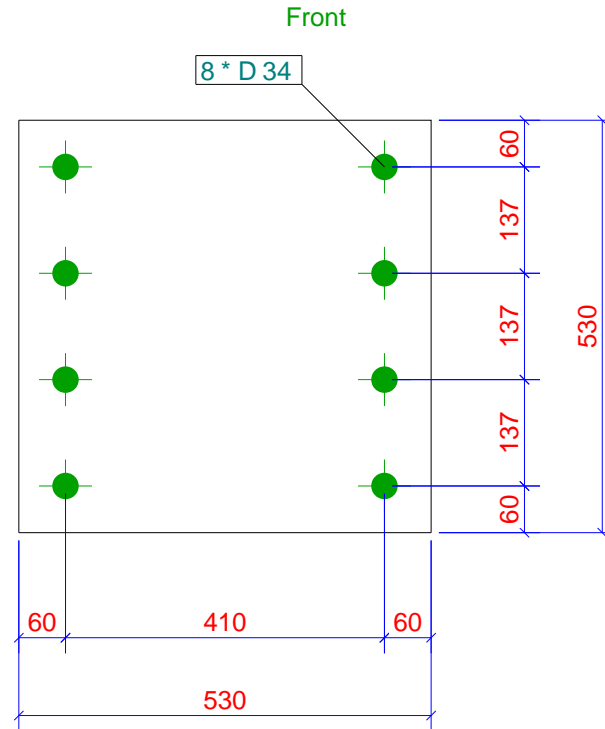

2 No. BASE PLATE REQUIRED MARKED P3

LOT	0	QTY	2
PHASE	1	QTY	2

CLIENT:	עיריית נתיבות
PROJECT:	פסל פלדה
GENERAL NOTES	DRAWN: CHECKED: SCALE: N.T.S.
ALL HOLES: 22.0 Dia. UNO	
FINISH: S.B. & PRIME	
STEEL GRADE: S235	




JOB NO:	/	DWG NO:	/	REV:	
0010	/	P3	/		

Rev	By	Date	Details					
P3			PLT25*530	S235	2	530.0	0.61	55.1
Mark			Profile	Grade	QTY	Length	Area	Weight

SHAFT DRAWING

ALLOCATION TO ASSEMBLIES	
Assembly Mark	TOTAL
SP1	50
SP2	10
SP3	10
SP4	10
Total	80

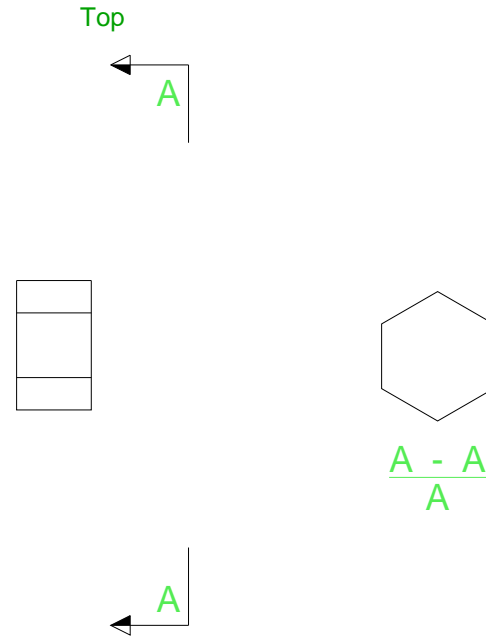

80 No. NUT REQUIRED MARKED B100

LOT	0	QTY	80
PHASE	1	QTY	80

CLIENT: עיריית נתבות	
PROJECT: פסל פלדה	
GENERAL NOTES	DRAWN:
ALL HOLES: 22.0 Dia. UNO	CHECKED:
FINISH: S.B. & PRIME	SCALE: N.T.S.
STEEL GRADE: S275	



JOB NO: /	DWG NO: /	REV:
0010 /	B100 /	

Rev	By	Date	Details					
B100			NUT_M24	S275	80	24.0	0.01	0.2
Mark			Profile	Grade	QTY	Length	Area	Weight