



SHAFT DRAWING

ALLOCATION TO ASSEMBLIES	
Assembly Mark	TOTAL
AB1	2
Total	2

Top

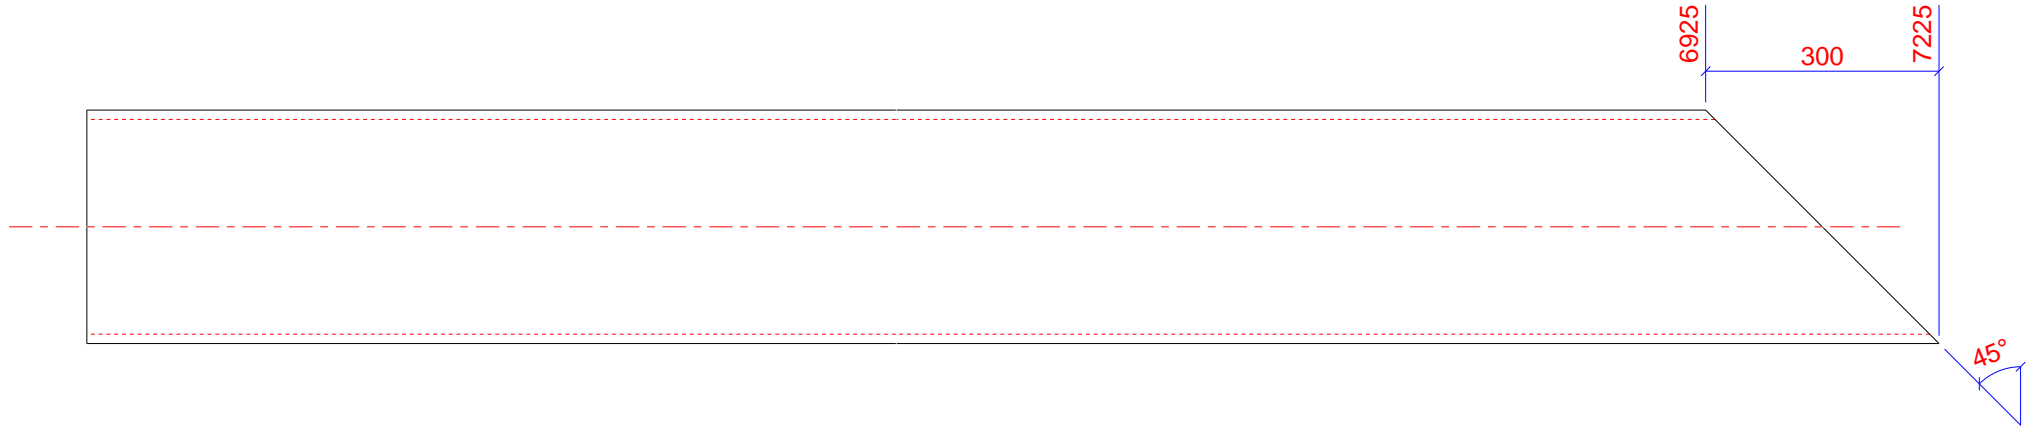

Front

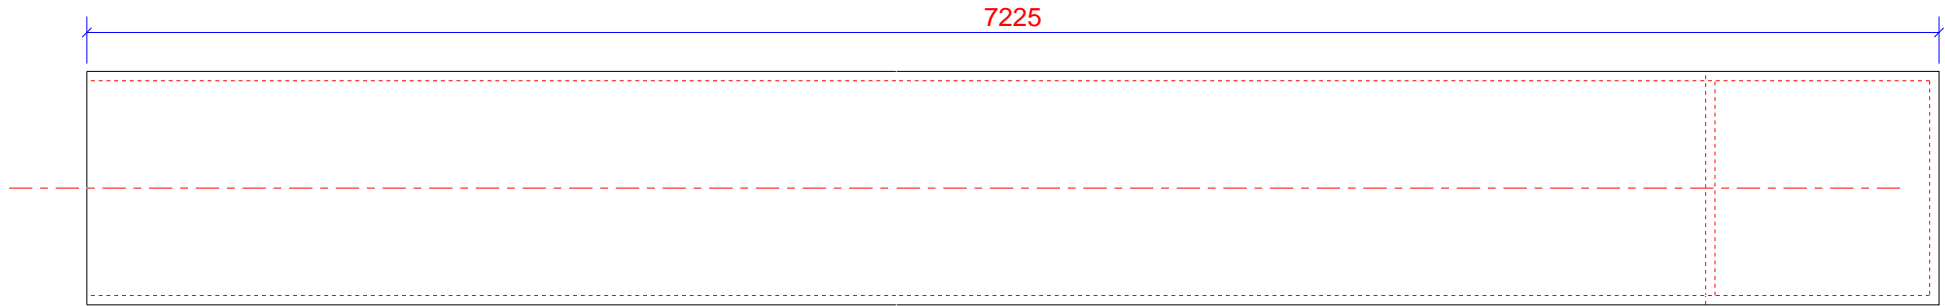

2 No. RHS300*300*12 REQUIRED MARKED B1

LOT	0	QTY	2
PHASE	1	QTY	2


CLIENT: עיריית נתיבות		BIM TEAM כשהנדסה וטכנולוגיה נפגשים
PROJECT: פסל פלדה		
GENERAL NOTES	DRAWN:	
ALL HOLES: 22.0 Dia. UNO	CHECKED:	JOB NO: / DWG NO: / REV:
FINISH: S.B. & PRIME	SCALE: N.T.S.	0010 / B1 /
STEEL GRADE: S275		

Rev	By	Date	Details					
B1			RHS300*300*12	S275	2	7225.0	8.51	767.8
Mark			Profile	Grade	QTY	Length	Area	Weight

SHAFT DRAWING

ALLOCATION TO ASSEMBLIES	
Assembly Mark	TOTAL
AB2	1
Total	1

Front

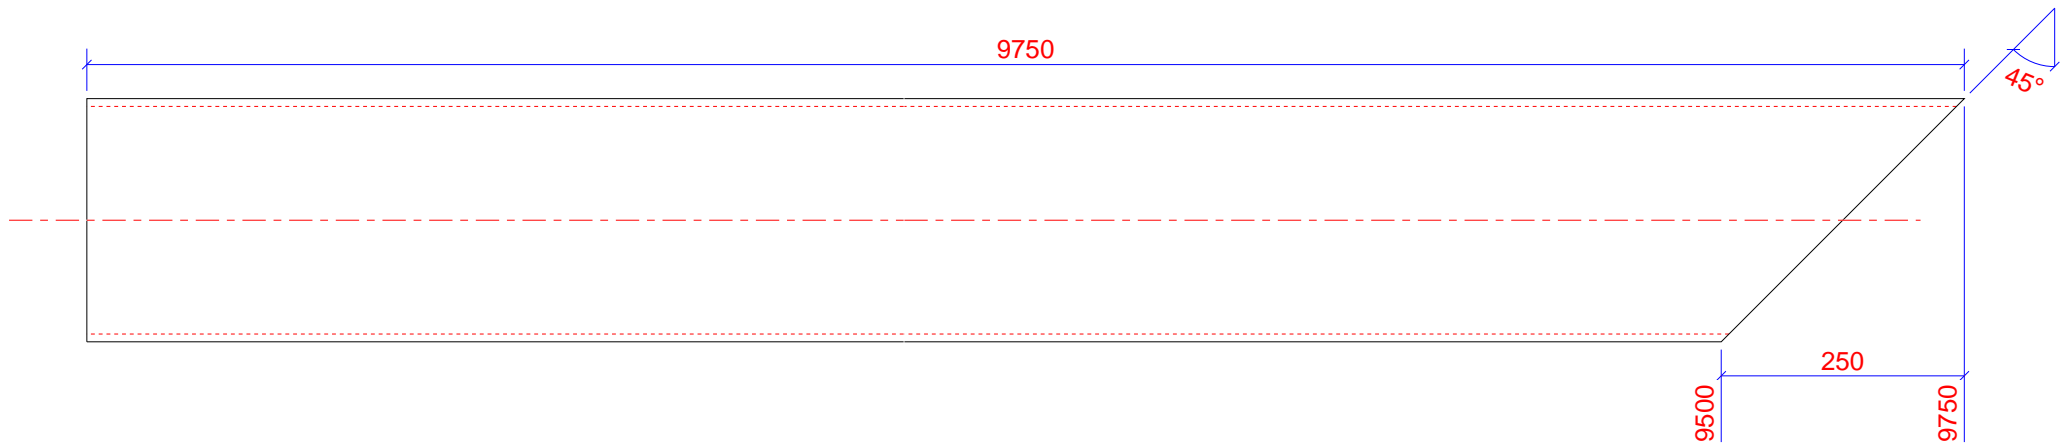

1 No. RHS250*250*8 REQUIRED MARKED B3

LOT	0	QTY	1
PHASE	1	QTY	1

CLIENT: עיריית נתיבות

PROJECT: פסל פלדה

GENERAL NOTES

ALL HOLES: 22.0 Dia. UNO

FINISH: S.B. & PRIME

STEEL GRADE: S275

DRAWN:

CHECKED:

SCALE: N.T.S.



JOB NO: / DWG NO: / REV:

0010 / B3 /

Rev	By	Date	Details					
B3			RHS250*250*8	S275	1	9750.0	9.63	585.1
Mark			Profile	Grade	QTY	Length	Area	Weight

SHAFT DRAWING

ALLOCATION TO ASSEMBLIES	
Assembly Mark	TOTAL
AB2	1
Total	1

Front

3340



1 No. RHS250*250*8 REQUIRED MARKED B6


LOT	0	QTY	1
PHASE	1	QTY	1

CLIENT: עיריית נתיבות		BIM TEAM כשהנדסה וטכנולוגיה נפגשים
PROJECT: פסל פלדה		
GENERAL NOTES	DRAWN:	
ALL HOLES: 22.0 Dia. UNO	CHECKED:	JOB NO: / DWG NO: / REV:
FINISH: S.B. & PRIME	SCALE: N.T.S.	0010 / B6 /
STEEL GRADE: S275		

Rev	By	Date	Details					
B6			RHS250*250*8	S275	1	3340.0	3.35	203.0
Mark			Profile	Grade	QTY	Length	Area	Weight

SHAFT DRAWING

ALLOCATION TO ASSEMBLIES	
Assembly Mark	TOTAL
AB1	1
AB2	1
Total	2

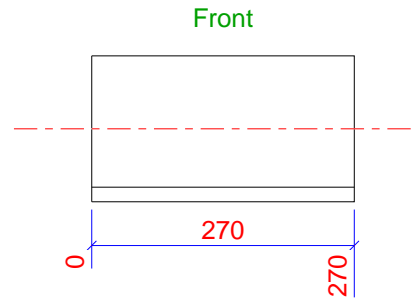

2 No. L150*150*15 REQUIRED MARKED M2

LOT	0	QTY	2
PHASE	1	QTY	2


CLIENT: עיריית נתיבות		BIM TEAM כשהנדסה וטכנולוגיה נפגשים
PROJECT: פסל פלדה		
GENERAL NOTES	DRAWN:	
ALL HOLES: 22.0 Dia. UNO	CHECKED:	JOB NO: / DWG NO: / REV:
FINISH: S.B. & PRIME	SCALE: N.T.S.	0010 / M2 /
STEEL GRADE: S275		

Rev	By	Date	Details					
M2			L150*150*15	S275	2	270.0	0.17	9.1
Mark			Profile	Grade	QTY	Length	Area	Weight

SHAFT DRAWING

ALLOCATION TO ASSEMBLIES	
Assembly Mark	TOTAL
AB2	1
Total	1

Front

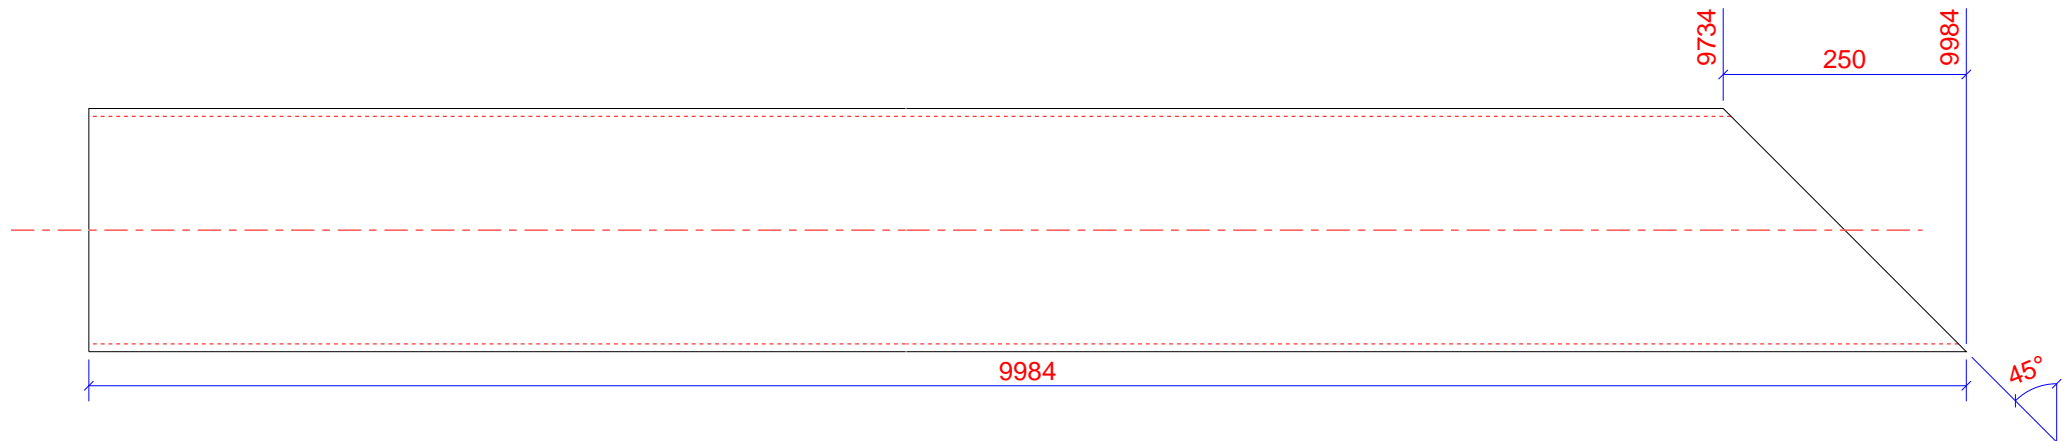

1 No. RHS250*250*8 REQUIRED MARKED B4

LOT	0	QTY	1
PHASE	1	QTY	1


CLIENT: עיריית נתיבות		BIM TEAM כשהנדסה וטכנולוגיה נפגשים
PROJECT: פסל פלדה		
GENERAL NOTES	DRAWN:	
ALL HOLES: 22.0 Dia. UNO	CHECKED:	JOB NO: / DWG NO: / REV:
FINISH: S.B. & PRIME	SCALE: N.T.S.	0010 / B4 /
STEEL GRADE: S275		

Rev	By	Date	Details					
B4			RHS250*250*8	S275	1	9984.0	9.87	599.3
Mark			Profile	Grade	QTY	Length	Area	Weight

SHAFT DRAWING

ALLOCATION TO ASSEMBLIES	
Assembly Mark	TOTAL
AB2	1
Total	1

Front

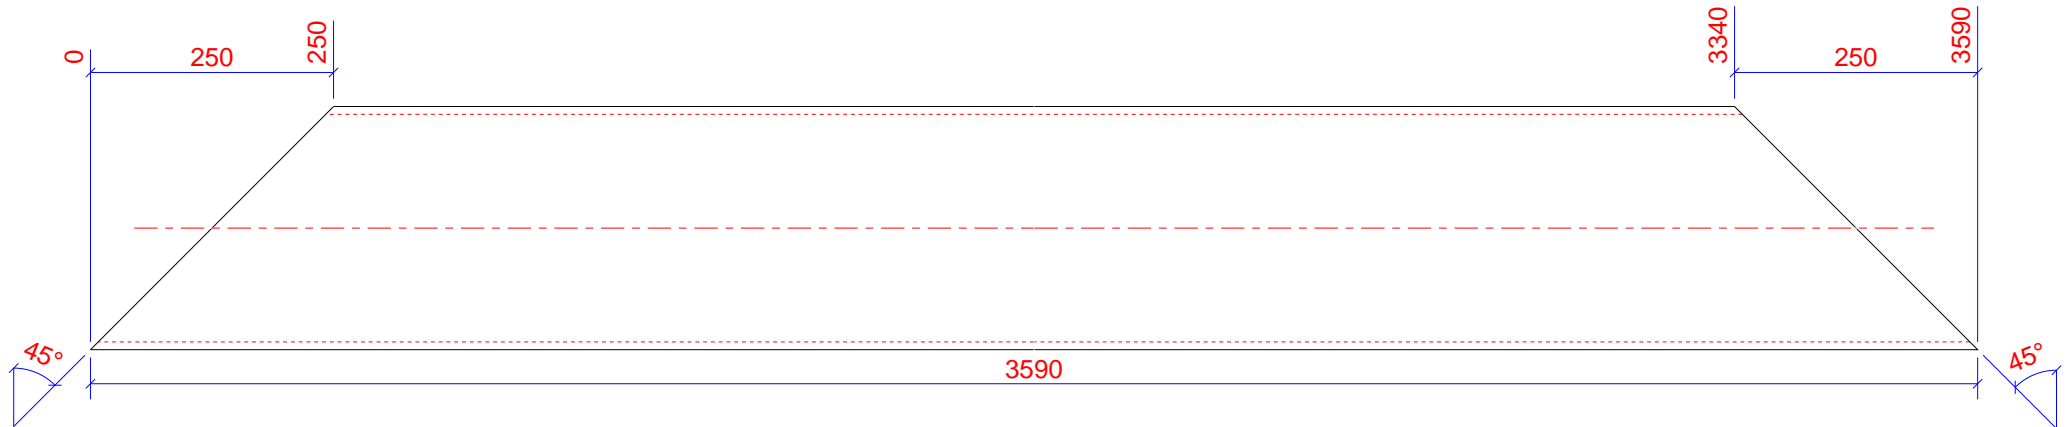

1 No. RHS250*250*8 REQUIRED MARKED B5


LOT	0	QTY	1
PHASE	1	QTY	1

CLIENT: עיריית נתיבות		BIM TEAM כשהנדסה וטכנולוגיה נפגשים
PROJECT: פסל פלדה		
GENERAL NOTES	DRAWN:	
ALL HOLES: 22.0 Dia. UNO	CHECKED:	JOB NO: / DWG NO: / REV:
FINISH: S.B. & PRIME	SCALE: N.T.S.	0010 / B5 /
STEEL GRADE: S275		

Rev	By	Date	Details					
B5			RHS250*250*8	S275	1	3590.0	3.35	203.0
Mark			Profile	Grade	QTY	Length	Area	Weight

SHAFT DRAWING

ALLOCATION TO ASSEMBLIES	
Assembly Mark	TOTAL
SP1	10
SP2	2
SP3	2
SP4	2
Total	16

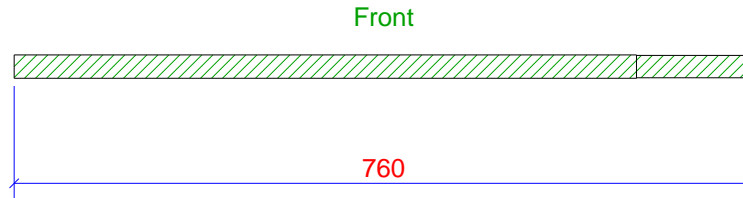

16 No. ROD REQUIRED MARKED R3001

LOT	0	QTY	16
PHASE	1	QTY	16

CLIENT:	עיריית נתיבות
PROJECT:	פסל פלדה
GENERAL NOTES	ALL HOLES: 22.0 Dia. UNO FINISH: S.B. & PRIME STEEL GRADE: S275
DRAWN:	
CHECKED:	
SCALE:	N.T.S.




JOB NO:	/	DWG NO:	/	REV:	
0010	/	R3001	/		

Rev	By	Date	Details					
R3001			ROD24	S275	16	760.0	0.06	2.5
Mark			Profile	Grade	QTY	Length	Area	Weight

SHAFT DRAWING

ALLOCATION TO ASSEMBLIES	
Assembly Mark	TOTAL
AB1	1
Total	1

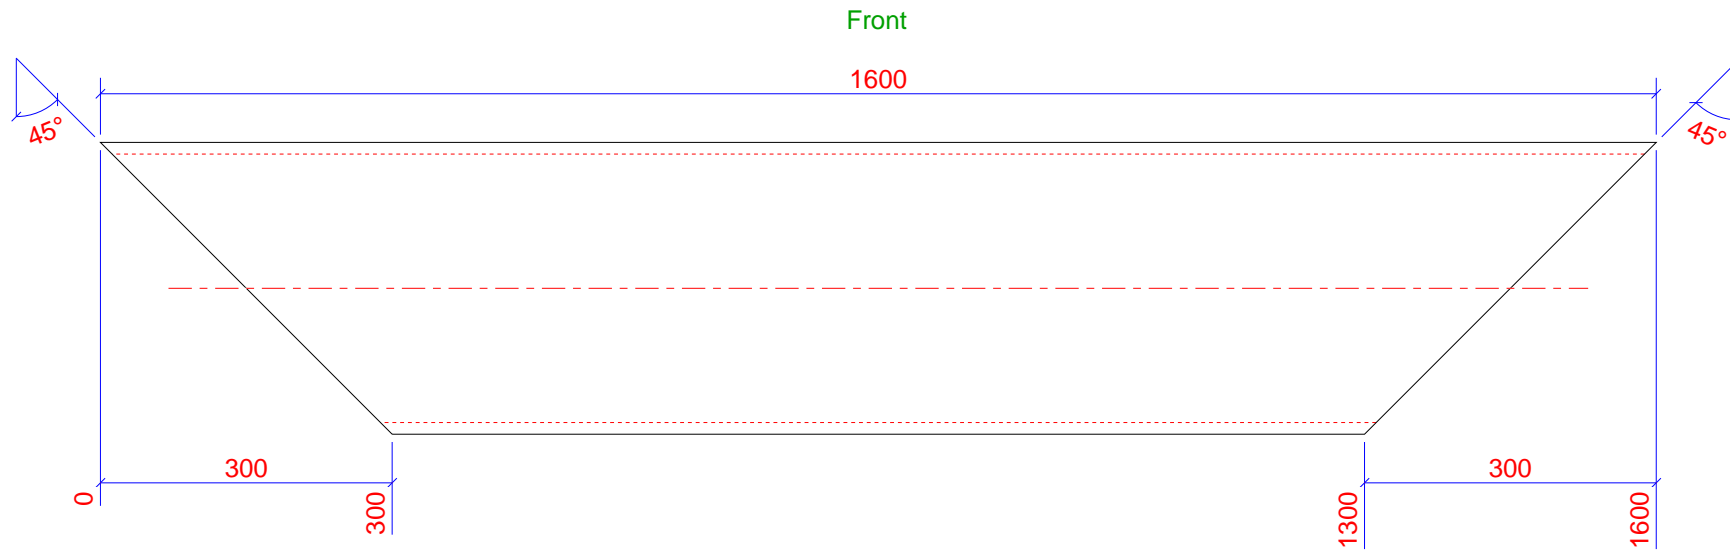

1 No. RHS300*300*12 REQUIRED MARKED B2

LOT	0	QTY	1
PHASE	1	QTY	1

CLIENT: עיריית נתיבות

PROJECT: פסל פלדה

GENERAL NOTES

ALL HOLES: 22.0 Dia. UNO

FINISH: S.B. & PRIME

STEEL GRADE: S275

DRAWN:

CHECKED:

SCALE: N.T.S.




JOB NO: / DWG NO: / REV:

0010 / B2 /

Rev	By	Date	Details					
B2			RHS300*300*12	S275	1	1600.0	1.58	141.1
Mark			Profile	Grade	QTY	Length	Area	Weight


SHAFT DRAWING

ALLOCATION TO ASSEMBLIES	
Assembly Mark	TOTAL
AB1	4
AB2	6
Total	10

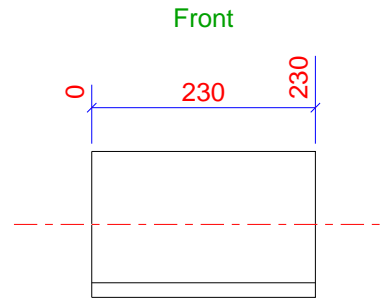

10 No. L150*150*15 REQUIRED MARKED M1


LOT	0	QTY	10
PHASE	1	QTY	10

CLIENT: עיריית נתיבות		 כשהנדסה וטכנולוגיה נפגשים
PROJECT: פסל פלדה		
GENERAL NOTES		
ALL HOLES: 22.0 Dia. UNO		DRAWN:
FINISH: S.B. & PRIME		CHECKED:
STEEL GRADE: S275		SCALE: N.T.S.
		JOB NO: / DWG NO: / REV:
		0010 / M1 /

Rev	By	Date	Details					
M1			L150*150*15	S275	10	230.0	0.15	7.7
Mark			Profile	Grade	QTY	Length	Area	Weight


SHAFT DRAWING

ALLOCATION TO ASSEMBLIES	
Assembly Mark	TOTAL
AB2	2
Total	2

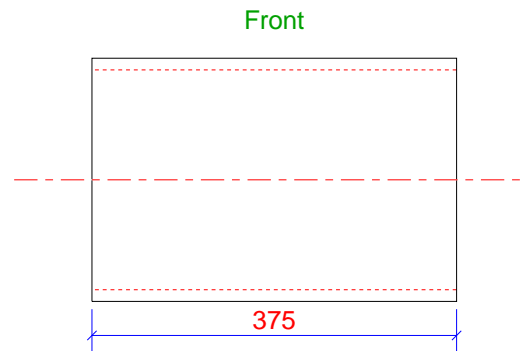

2 No. BEAM REQUIRED MARKED B7

LOT	0	QTY	2
PHASE	1	QTY	2

CLIENT: עיריית נתיבות		 כשהנדסה וטכנולוגיה נפגשים
PROJECT: פסל פלדה		
GENERAL NOTES		
ALL HOLES: 22.0 Dia. UNO		DRAWN:
FINISH: S.B. & PRIME		CHECKED:
STEEL GRADE: S275		SCALE: N.T.S.
		JOB NO: / DWG NO: / REV:
		0010 / B7 /

Rev	By	Date	Details					
B7			RHS250*250*12	S275	2	375.0	0.39	33.6
Mark			Profile	Grade	QTY	Length	Area	Weight