


חתך 3-3
קנ"מ 1:50

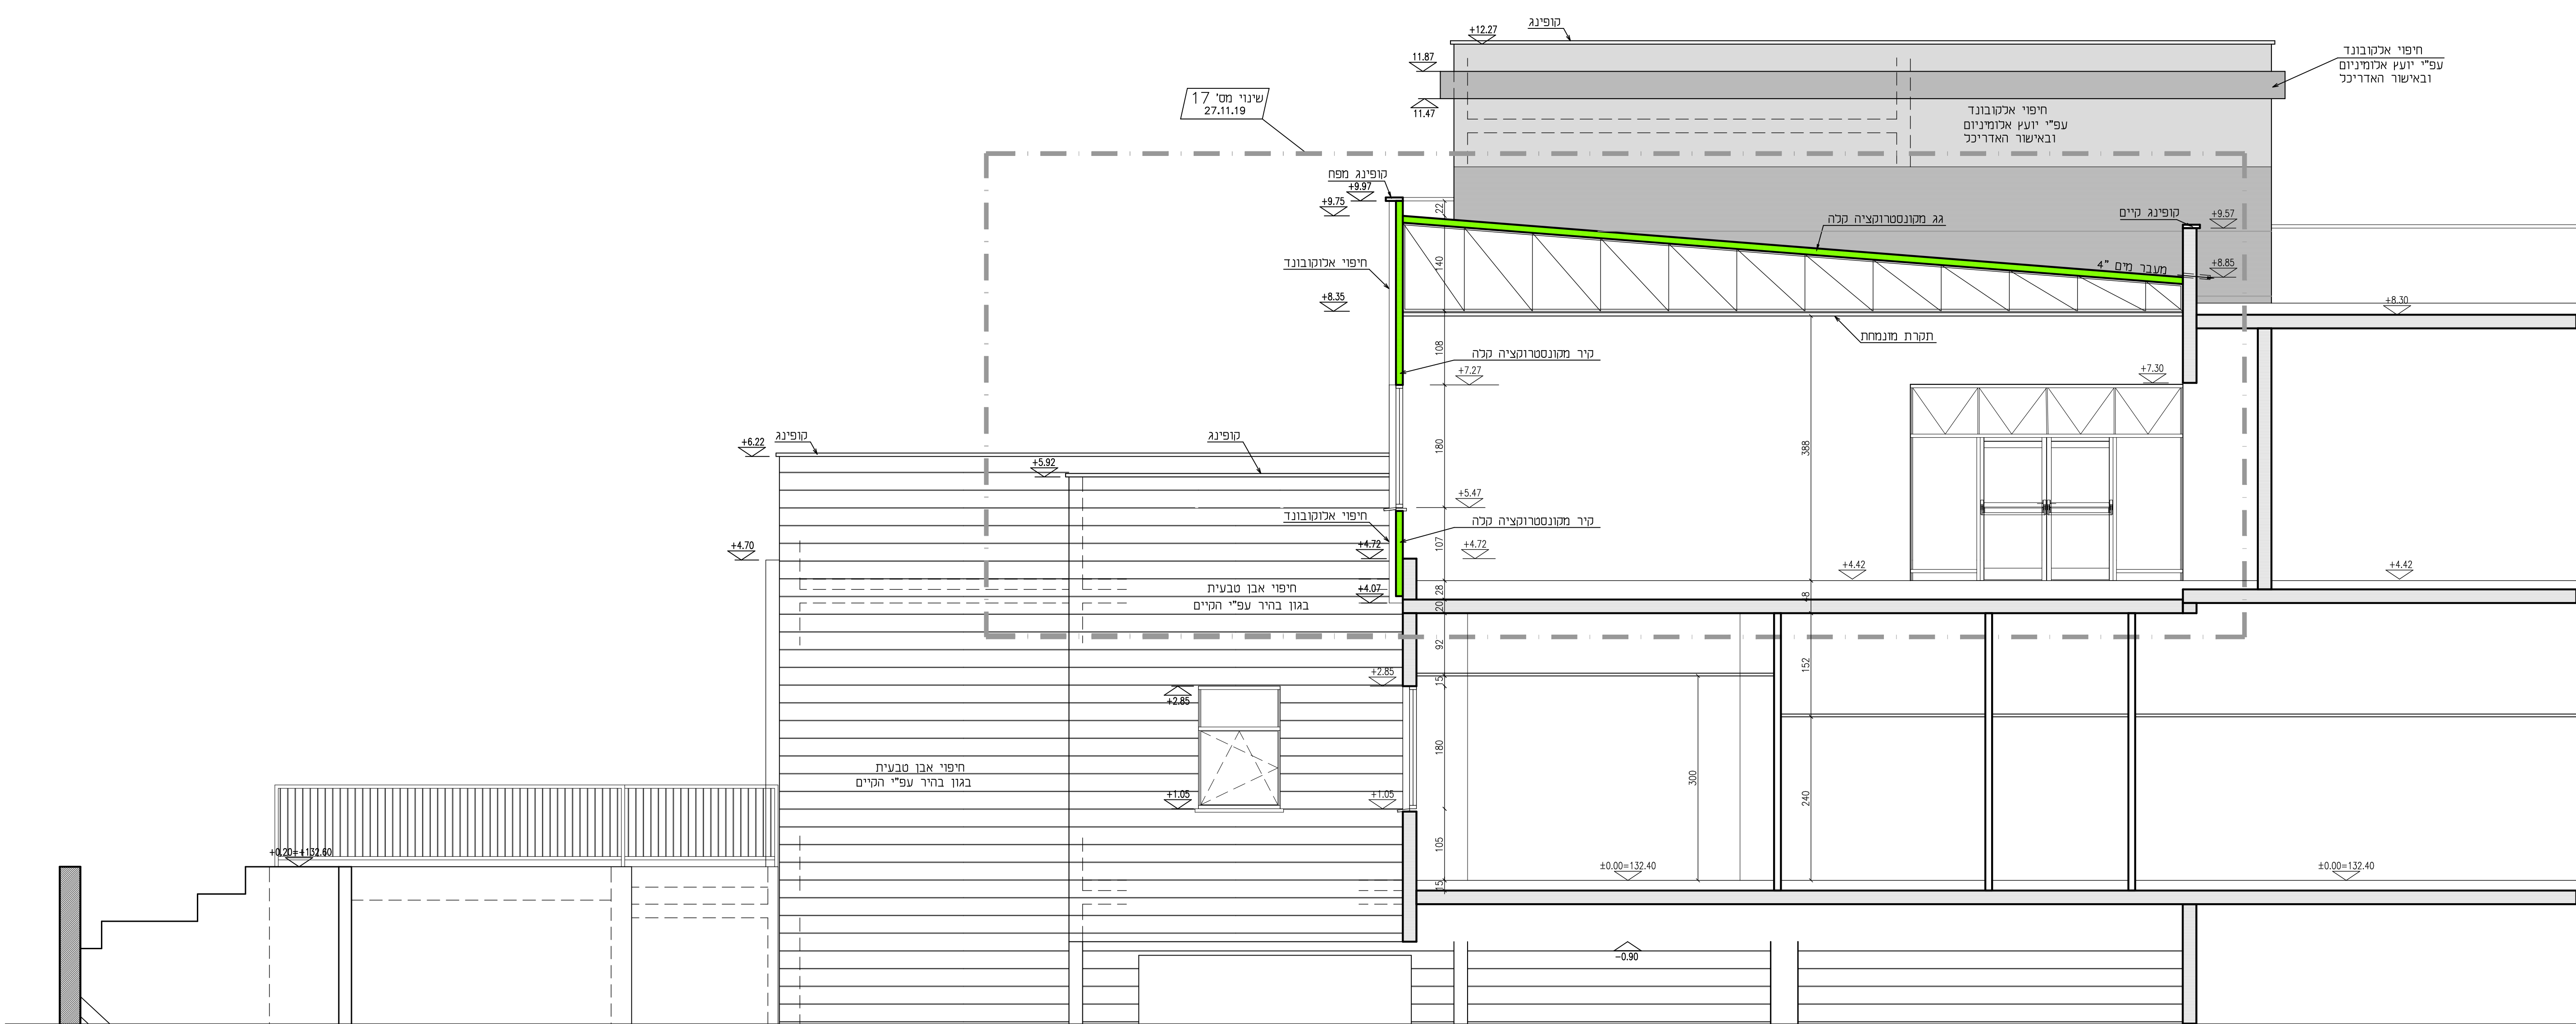

חתך 8-8
קנ"מ 1:50

חלק 3-3
חתך 8-8

4018

906-SEC_B.dwg

403B